



**NOTES :**

- ⑥ See Standard Drawing E 604-SWCR-02 for groove details.
- ⑦ See Standard Drawing E 604-SWCR-02 for details of the detectable warnings.
- ⑧ Indicated area denotes pay limits.
9. See Standard Drawing E 604-SWCR-03 for typical ramp construction details.
10. See Standard Drawing E 604-SWCR-01 and -02 for Location Plan and General Notes respectively.

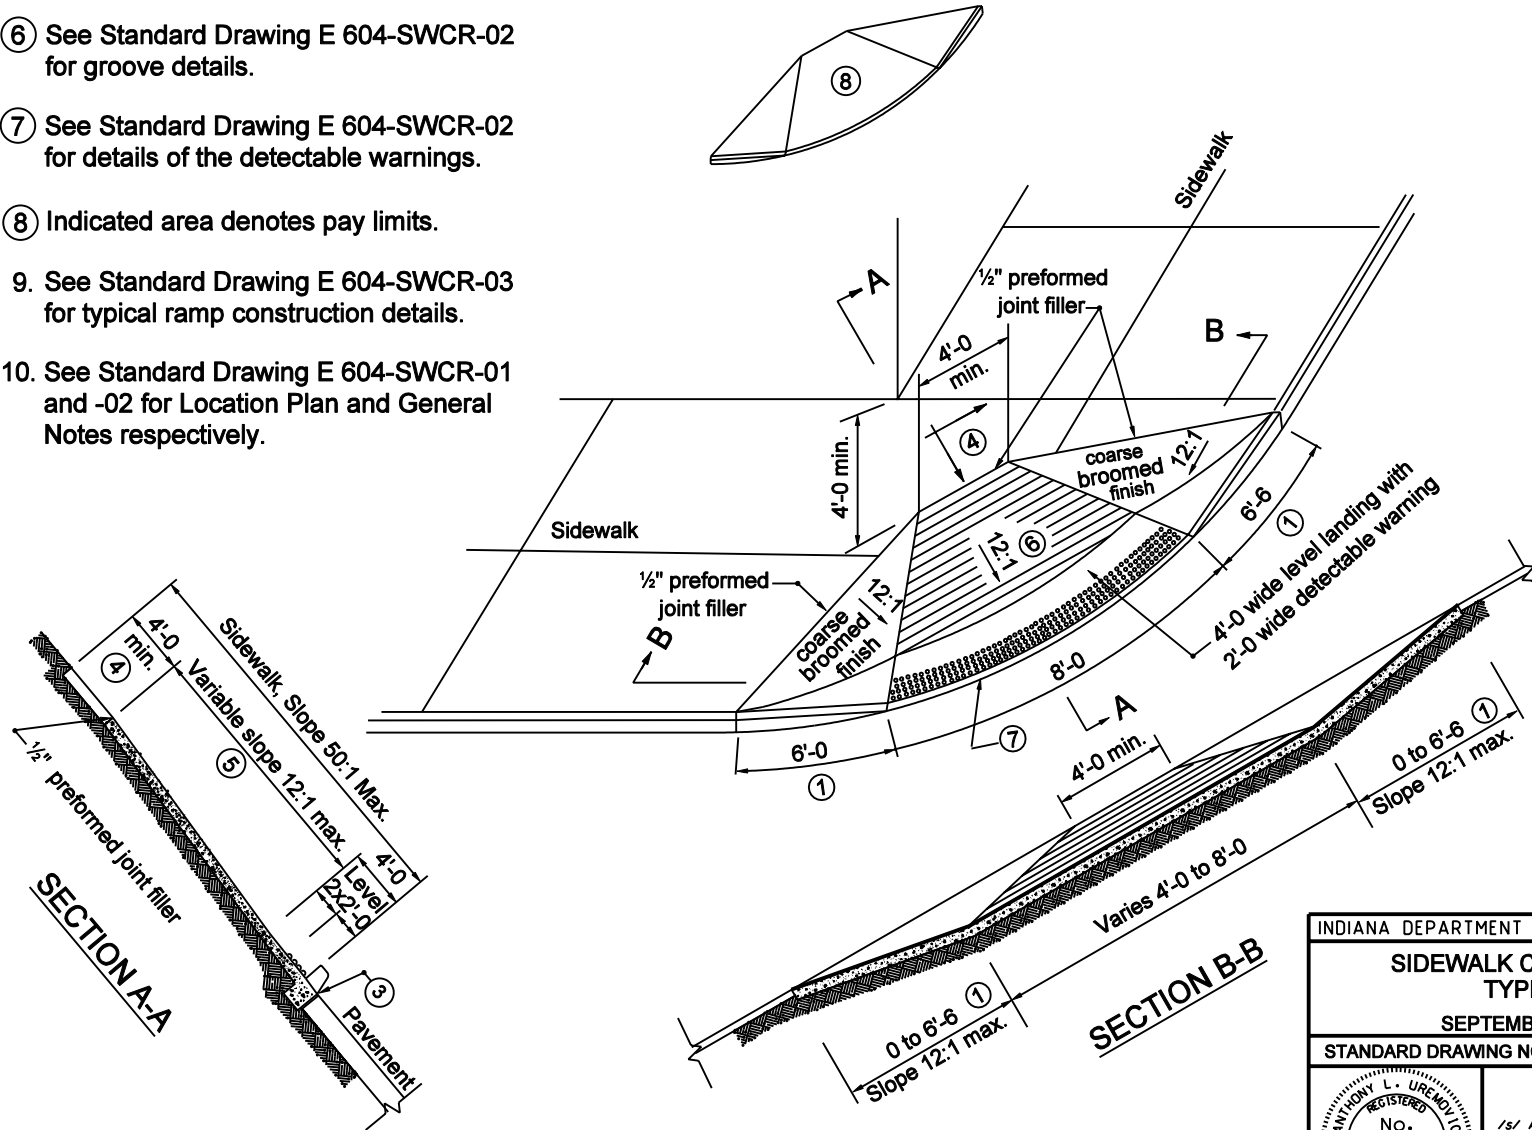

INDIANA DEPARTMENT OF TRANSPORTATION											
SIDEWALK CURB RAMP TYPE B											
SEPTEMBER 2003											
STANDARD DRAWING NO. E 604-SWCR-04											
	<table><tr><td><i>/s/ Anthony L. Uremowich</i></td><td><i>9-02-03</i></td></tr><tr><td>DESIGN STANDARDS ENGINEER</td><td>DATE</td></tr><tr><td colspan="2"> </td></tr><tr><td><i>/s/ Richard L. Sumtzer</i></td><td><i>9-02-03</i></td></tr><tr><td>CHIEF HIGHWAY ENGINEER</td><td>DATE</td></tr></table>	<i>/s/ Anthony L. Uremowich</i>	<i>9-02-03</i>	DESIGN STANDARDS ENGINEER	DATE			<i>/s/ Richard L. Sumtzer</i>	<i>9-02-03</i>	CHIEF HIGHWAY ENGINEER	DATE
<i>/s/ Anthony L. Uremowich</i>	<i>9-02-03</i>										
DESIGN STANDARDS ENGINEER	DATE										
<i>/s/ Richard L. Sumtzer</i>	<i>9-02-03</i>										
CHIEF HIGHWAY ENGINEER	DATE										
DESIGN STANDARDS ENGINEER											